


**SIGN LEGEND**

① ②




SIGNS WILL BE SPACED AT 250'.

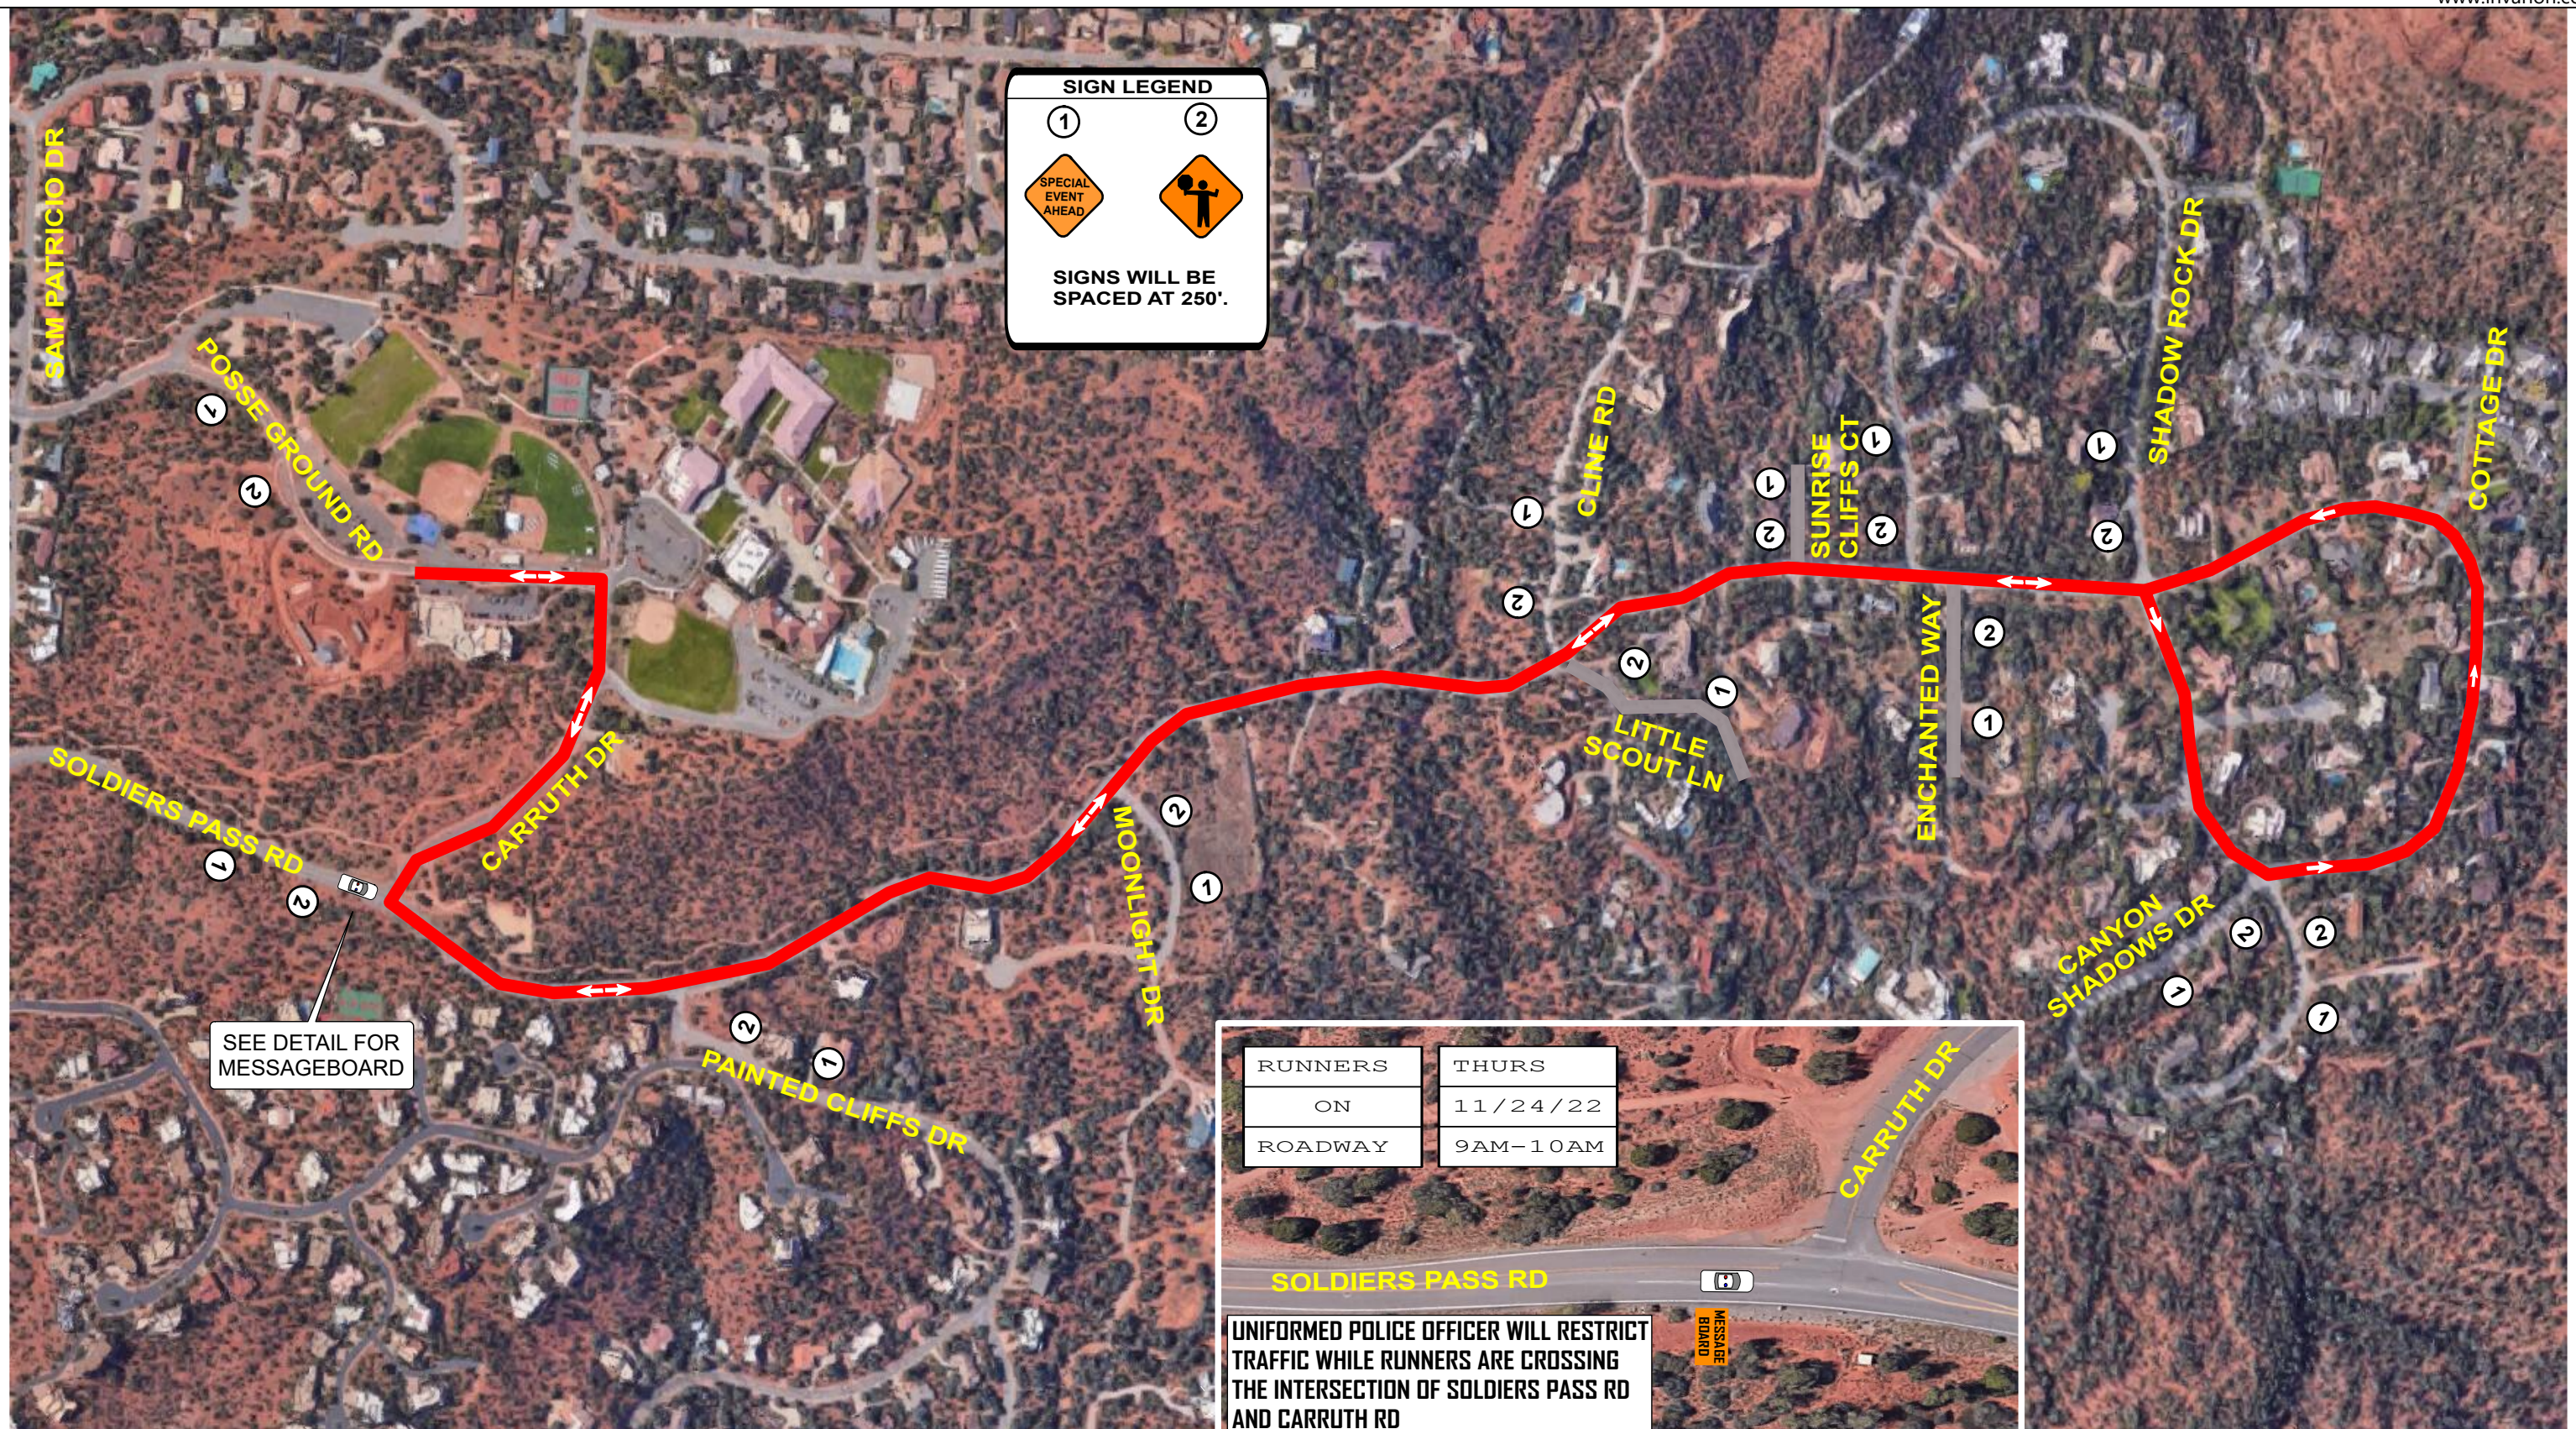

SEE DETAIL FOR MESSAGEBOARD

RUNNERS	THURS
ON	11/24/22
ROADWAY	9AM-10AM



UNIFORMED POLICE OFFICER WILL RESTRICT TRAFFIC WHILE RUNNERS ARE CROSSING THE INTERSECTION OF SOLDIERS PASS RD AND CARRUTH RD



Date: 10/28/22 Author: STEPHEN MILLER Project: SEDONA TURKEY TROT, SEDONA  
 Prime Contractor: RUN FLAGSTAFF Traffic Control Contractor: QUAIL CONSTRUCTION LLC

Comments:

- TRAFFIC CONTROL PLAN IS NOT TO SCALE
- THIS PLAN IS SUBJECT TO CHANGE IN THE FIELD
- ALL APPLICABLE EQUIPMENT SHALL HAVE SANDBAGS AND FLAGS
- BUSINESS AND LOCAL ACCESS SHALL BE MAINTAINED WHEN POSSIBLE
- CONFLICTING SIGNS SHALL BE COVERED WHILE TEMPORARY TRAFFIC CONTROL IS IN PLACE

TCP# 102822-006 REVISION 11/01/22

**NOTES:**



SIGNS WILL HAVE FLAGS.

RACE DATE: 11/24/22

RACE TIME: 0900-1000

VMS WILL BE SET ONE WEEK PRIOR TO EVENT TO PROVIDE NOTIFICATION OF THE EVENT.

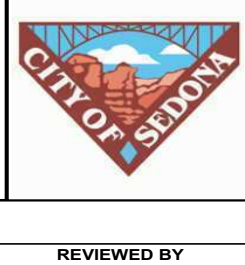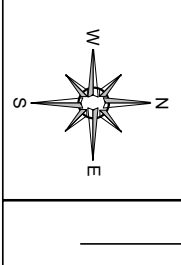


UNIFORMED POLICE OFFICER WILL RESTRICT TRAFFIC WHILE RUNNERS ARE CROSSING THE INTERSECTION OF SOLDIERS PASS RD AND CARRUTH DR.



**SIGN SIZES**

○ 18 X 24	○ 48 X 60
○ 24 X 24	○ 48 X 96
○ 24 X 30	○ 30 X 48
○ 30 X 30	○ 24 X 48
⊗ 36 X 36	○ 30 X 36
○ 48 X 48	○ OTHER

**LEGEND**

	RACE ROUTE
	MESSAGEBOARD
	UNIFORMED POLICE OFFICER

REVIEWED BY \_\_\_\_\_ DATE \_\_\_\_\_